


Scale: 1:10

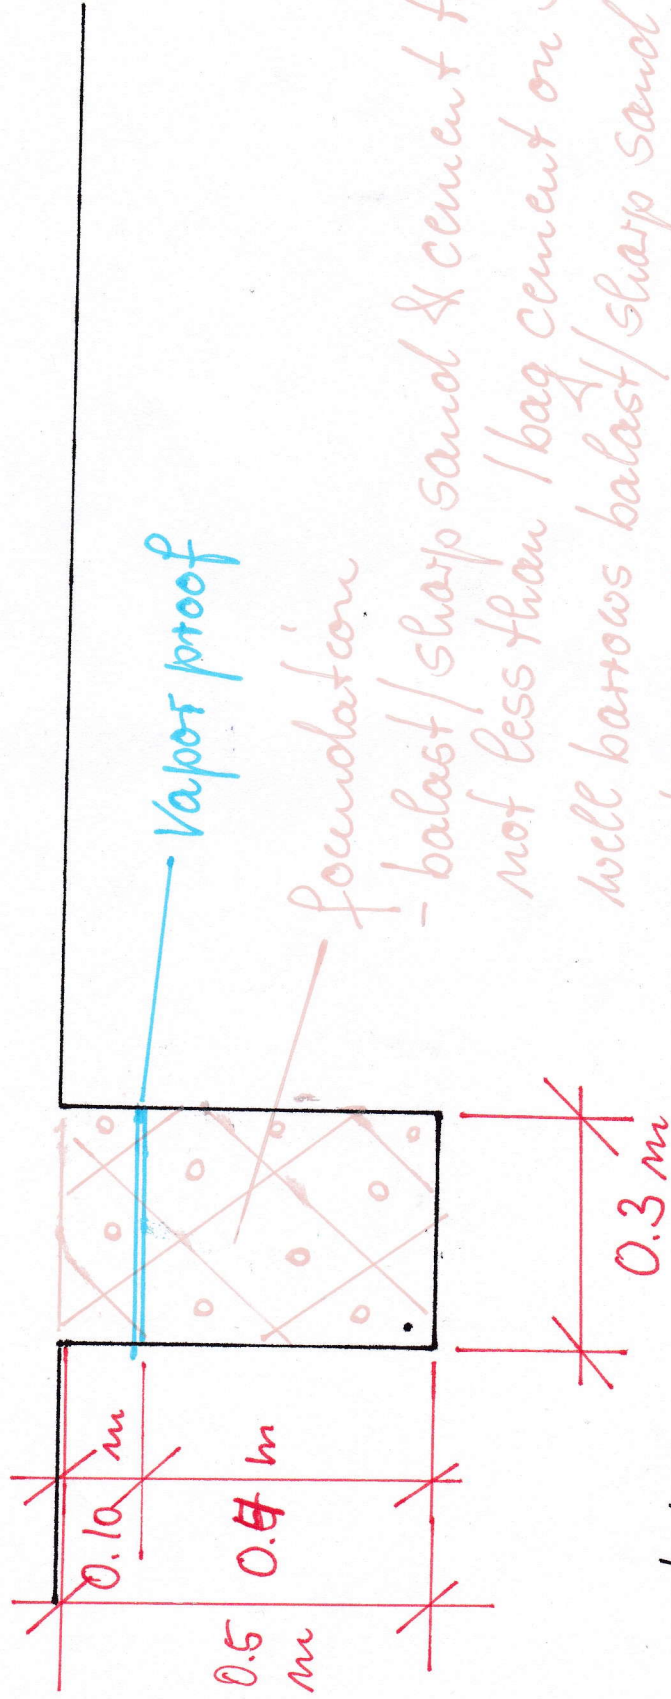

- balast/sharp sand & cement to not less than 1 bag cement on 3 bags/well barrows balast/sharp sand
- water-proofer to be added through out

Material Costs:

- Cement: approx. £ 400.00
- Water-proofer " £ 80.00
- Sand/Vapor p. " £ 100.00

Sub-total material: £ 580.00 x 1 rise = £ 638.00