


Scale: 1:100

- Fencing
- Windows
- doors
- bath \*hand-wash facility
- Kitchen
- XXXXX porch

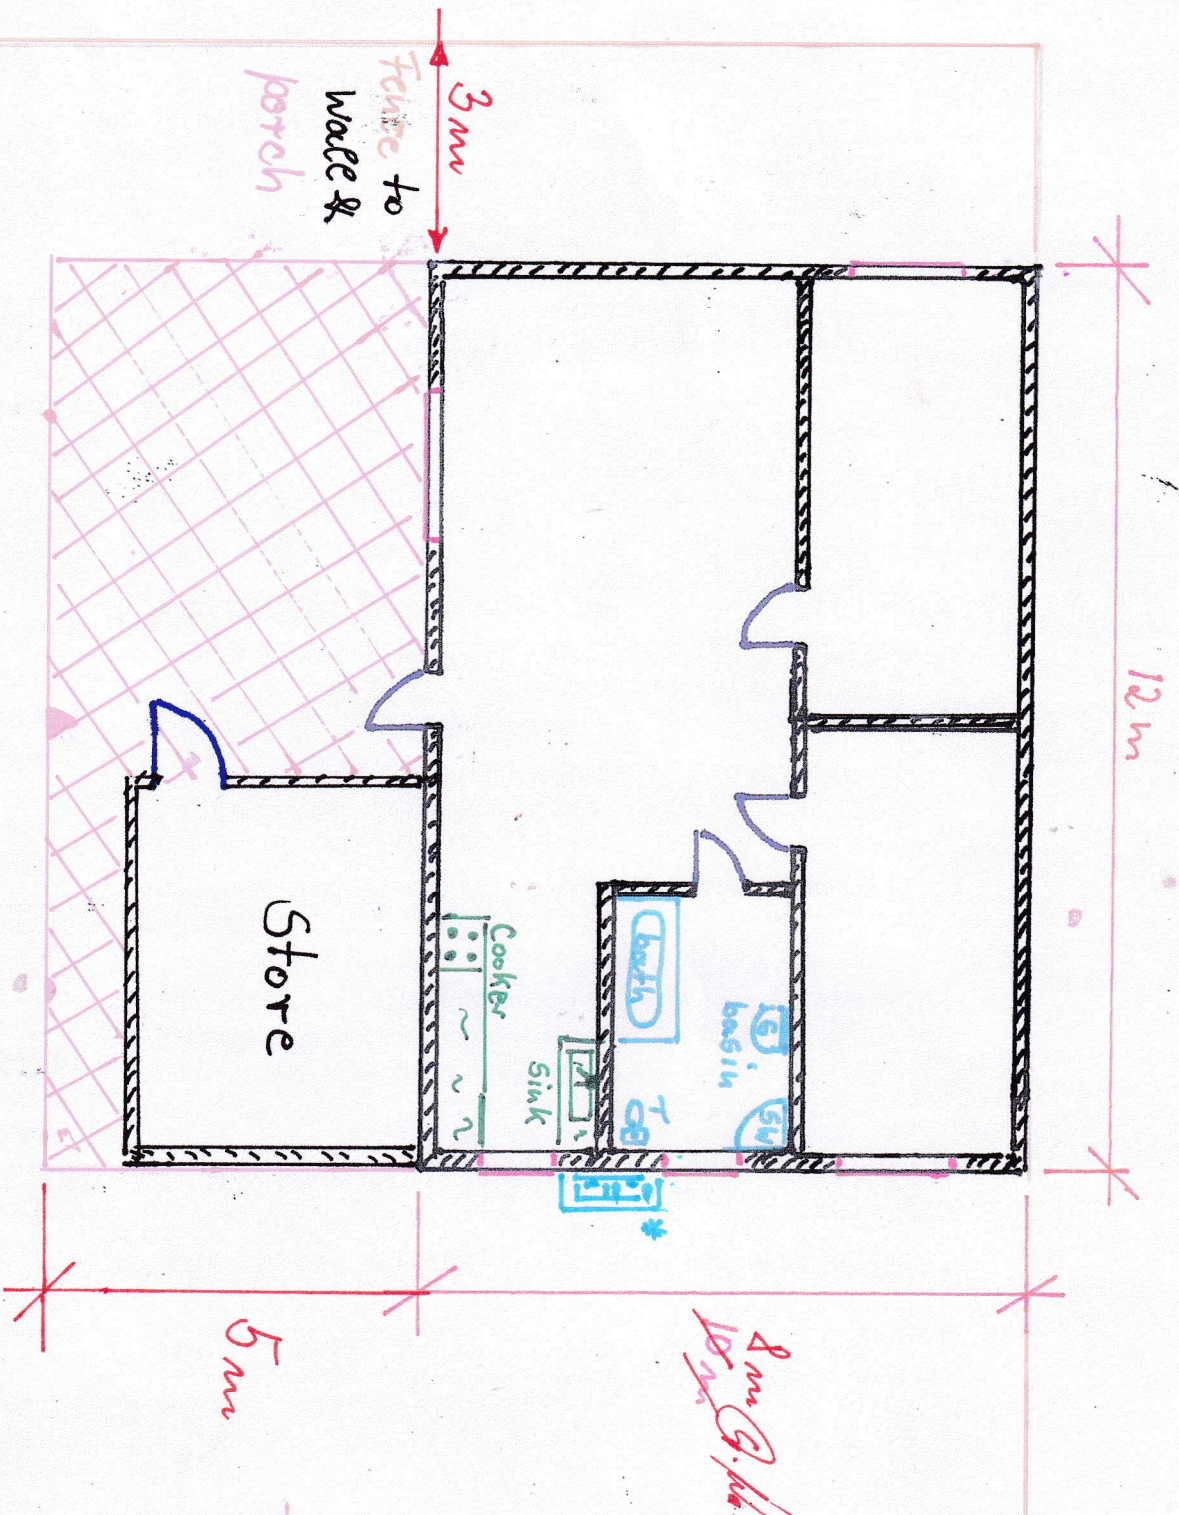

8m G. h.  
10m G. h.  
5m

Fence to wall & porch

Store

Cooker

Sink

basin

T.S.B.

8m G. h.  
10m G. h.