
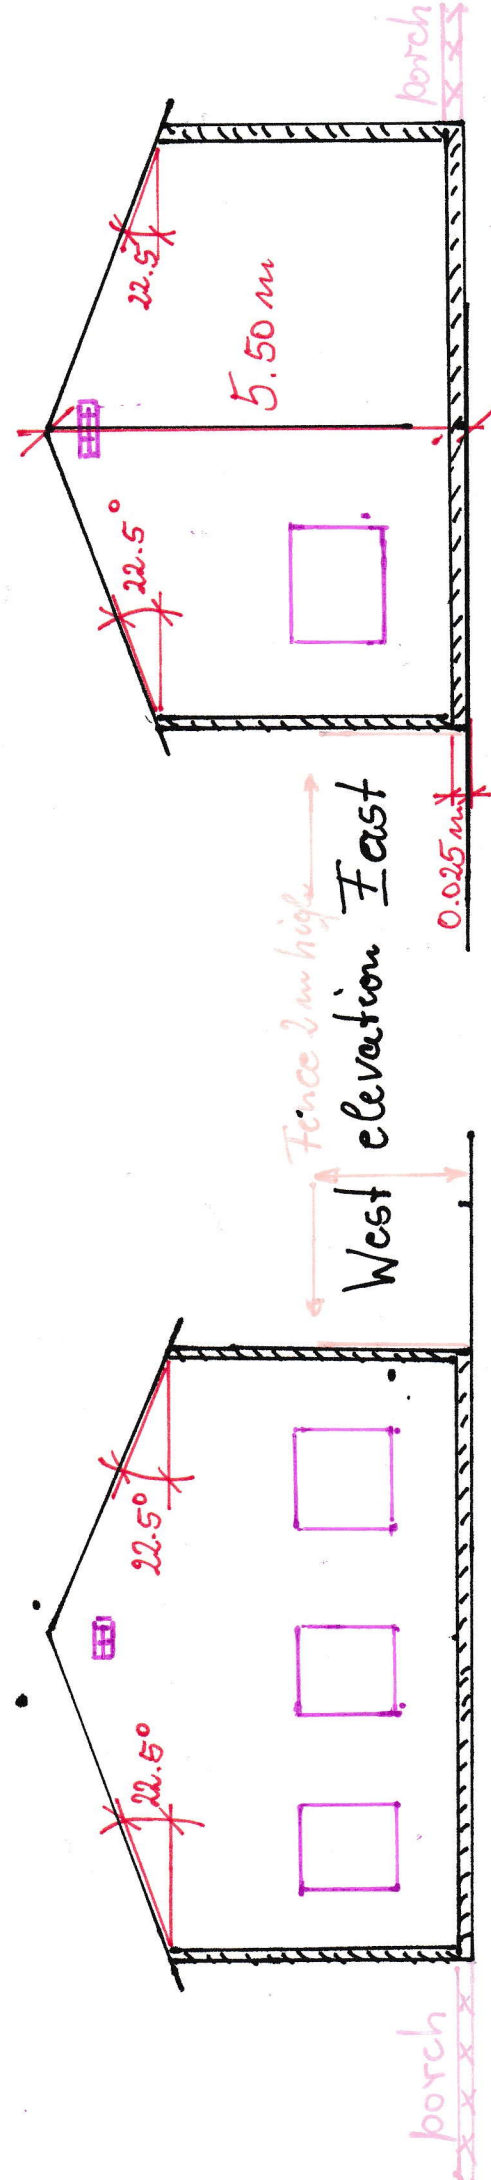
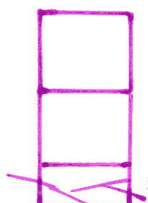


South

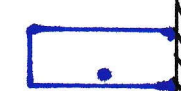

Fence 2m high

West elevation East

porch

porch